


Project Name: Layer

Capacity: 20000

Company name: Danglo And Prieto Mining Limitada

Owner: Ernesto Francisco Maposse

Place:Gaza/Nhampunguane. Mozambique

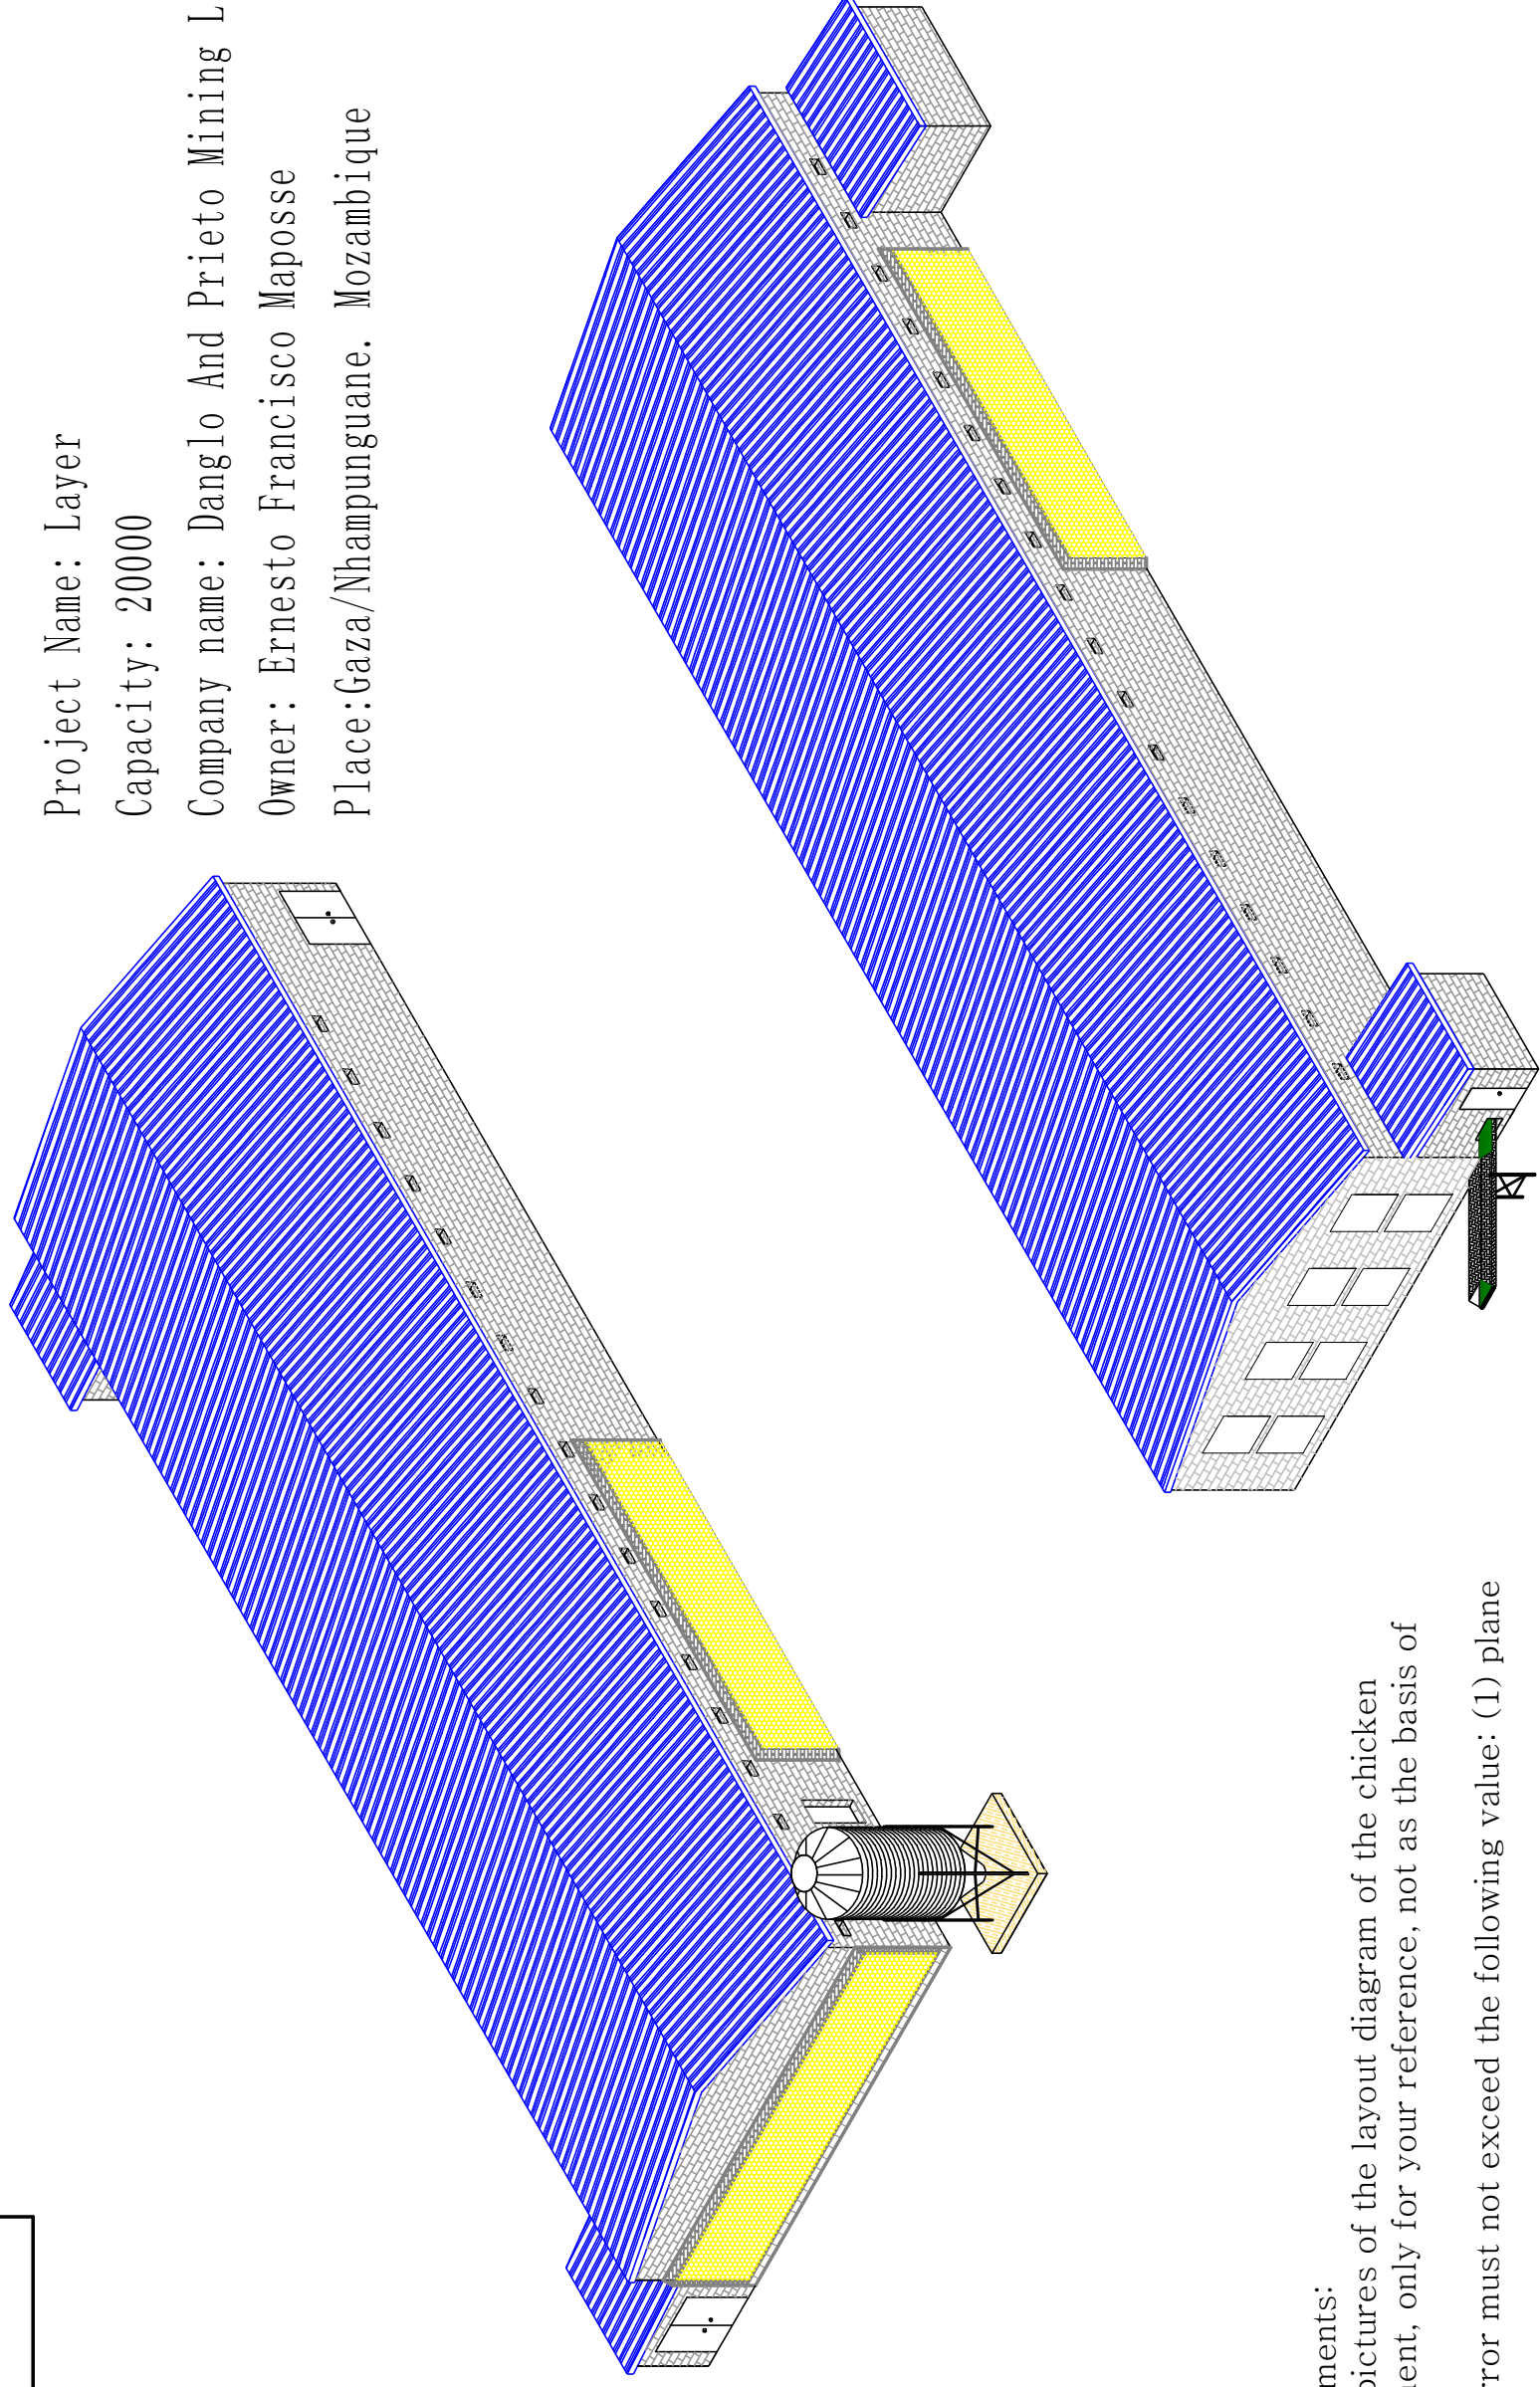

Operation requirements:

1. These are the pictures of the layout diagram of the chicken house and equipment, only for your reference, not as the basis of construction.
2. Construction error must not exceed the following value: (1) plane size 20 mm, Elevation size 10 mm (2) the hole size  $0 \sim + 10$  mm.
3. The construction of the chicken shed should guarantee the strict sealing, no leak, all doors open in the direction of outside the chicken shed.
4. All the reserved place should be reserved during the construction to avoid columns, ring beam, brace structure, etc.
5. Installing power supply cable, drain line , heating equipment during construction.

Project Name: Layer


Capacity: 20000

Company name: Danglo And Prieto Mining Limitada

Owner: Ernesto Francisco Maposse

Place: Gaza/Nhampunguane. Mozambique

7T

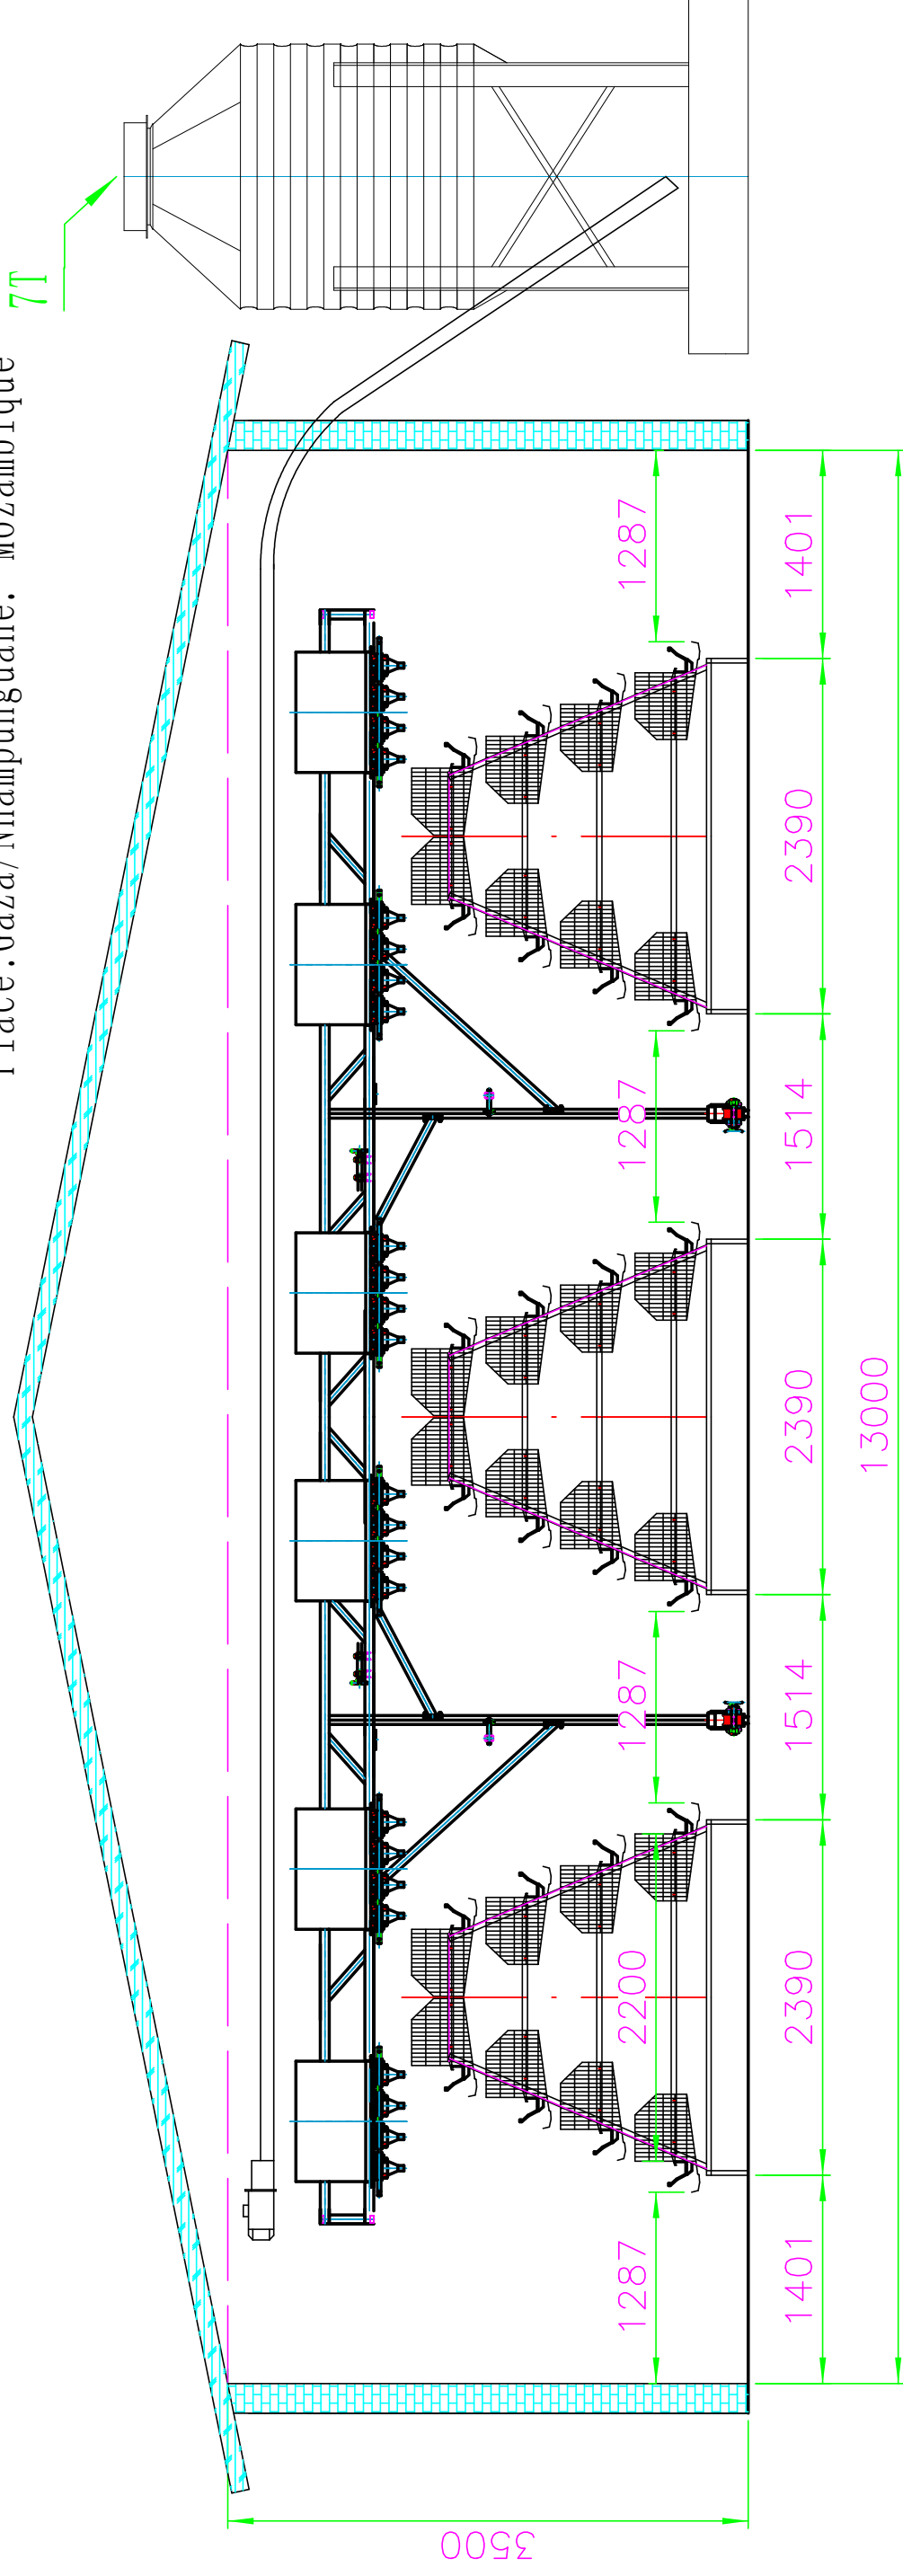

Remarks:

1. A type 4-tier 5-door layer cage. 1950mm\*450mm\*410mm. 160pcs
2. Chicken shed size 91\*13\*3.5M
3. 3 rows/ shed, 42 sets of chicken cages/ row, 126 sets totally
4. 20160 pcs of layers in total


Project Name: Layer

Capacity: 20000

Company name: Danglo And Prieto Mining Limitada

Owner: Ernesto Francisco Maposse

Place: Gaza/Nhampunguane, Mozambique

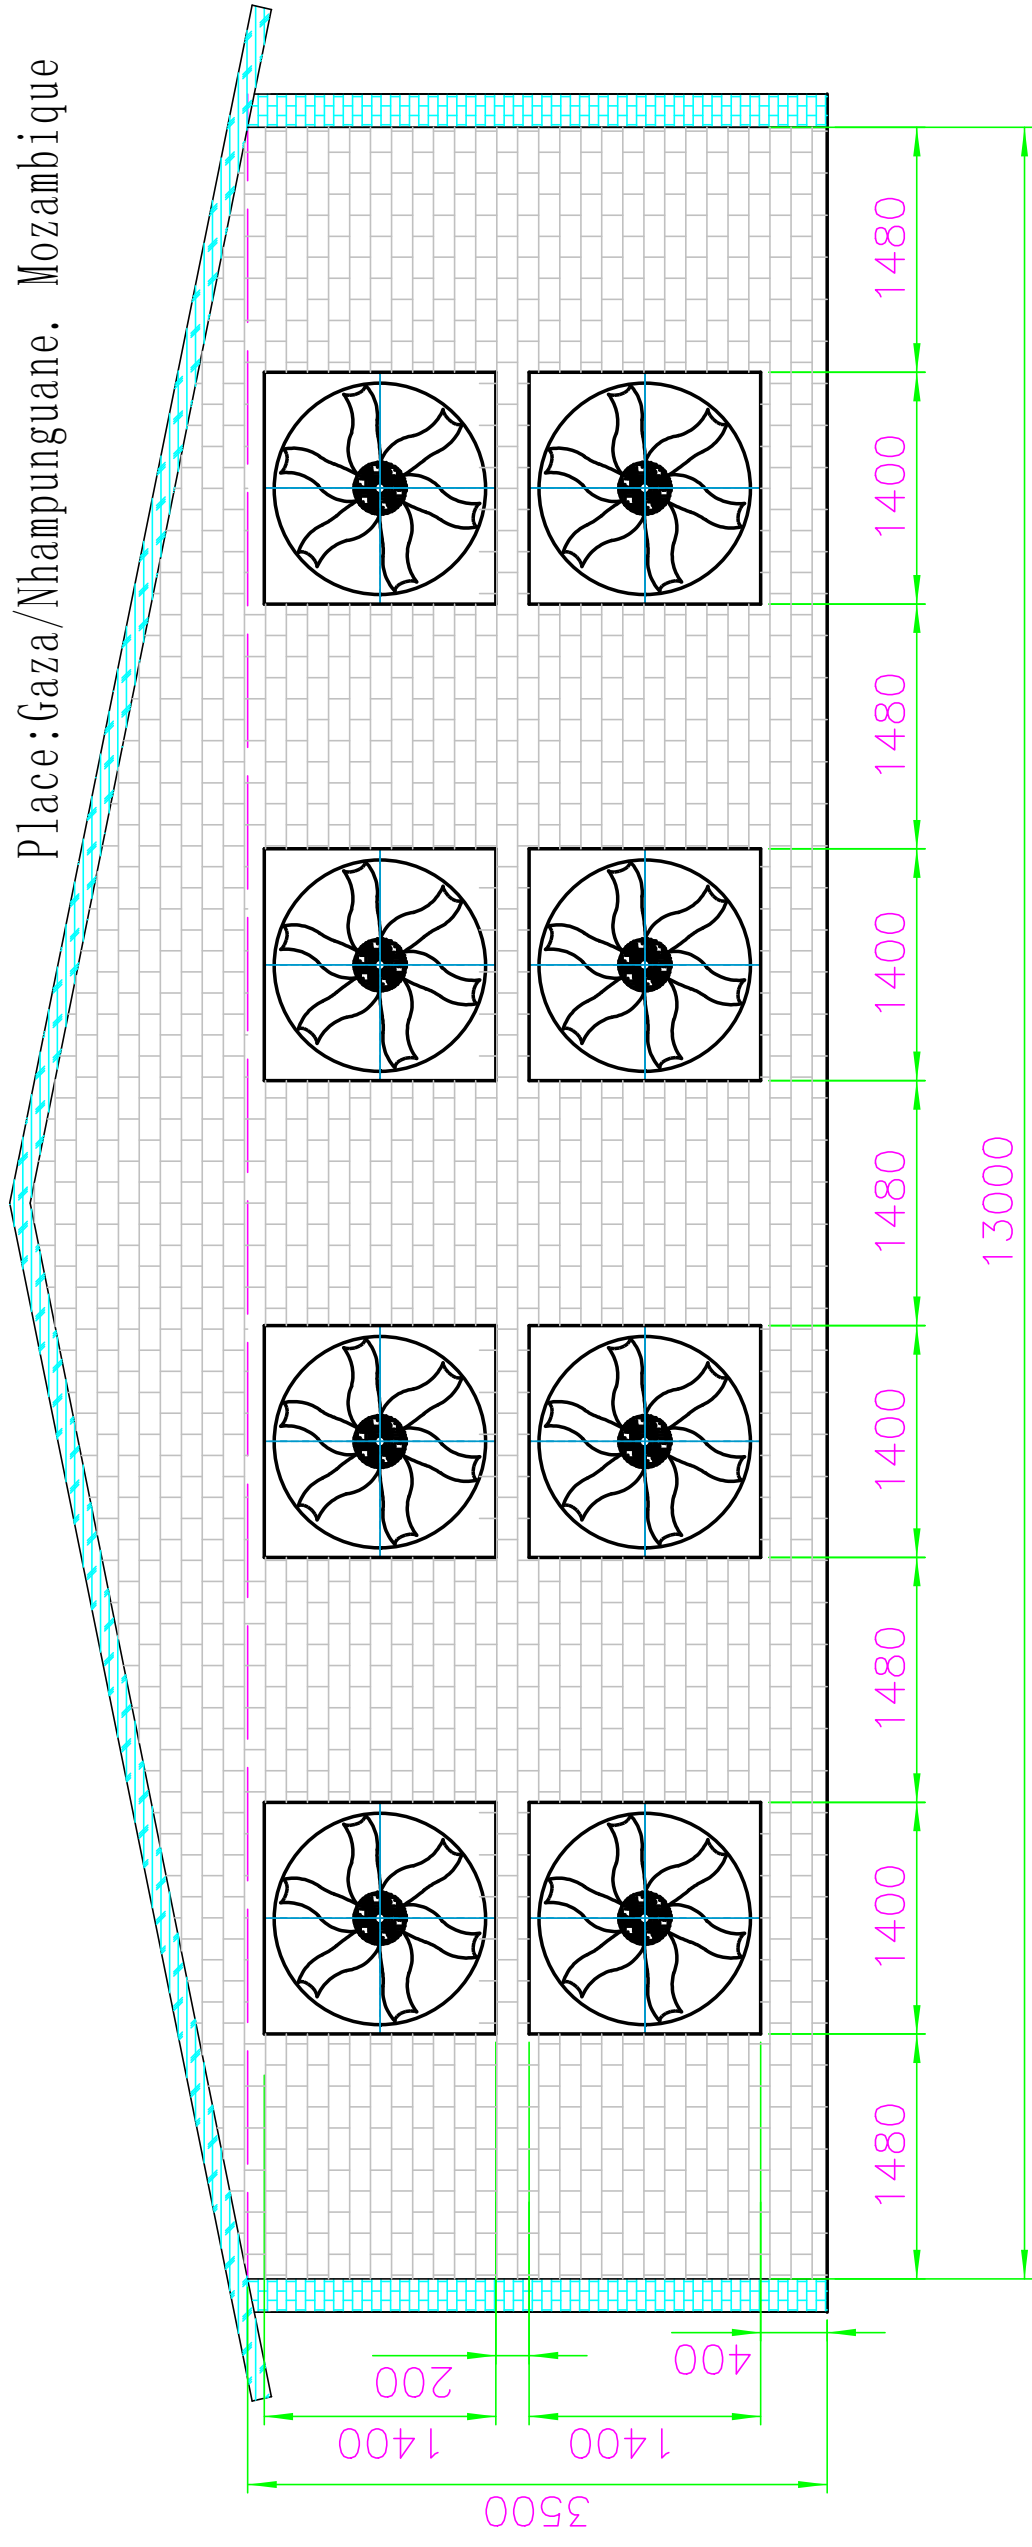

Remarks

1. the size of the cooling fan: 1.38\*1.38m  
the reserved place for each cooling fan 1.4\*1.4m
2. 8 pcs of cooling fan on the backwall in total


Project Name: Layer

Capacity: 20000

Company name: Danglo And Prieto Mining Limitada

Owner: Ernesto Francisco Maposse

Place: Gaza/Nhampunguane. Mozambique

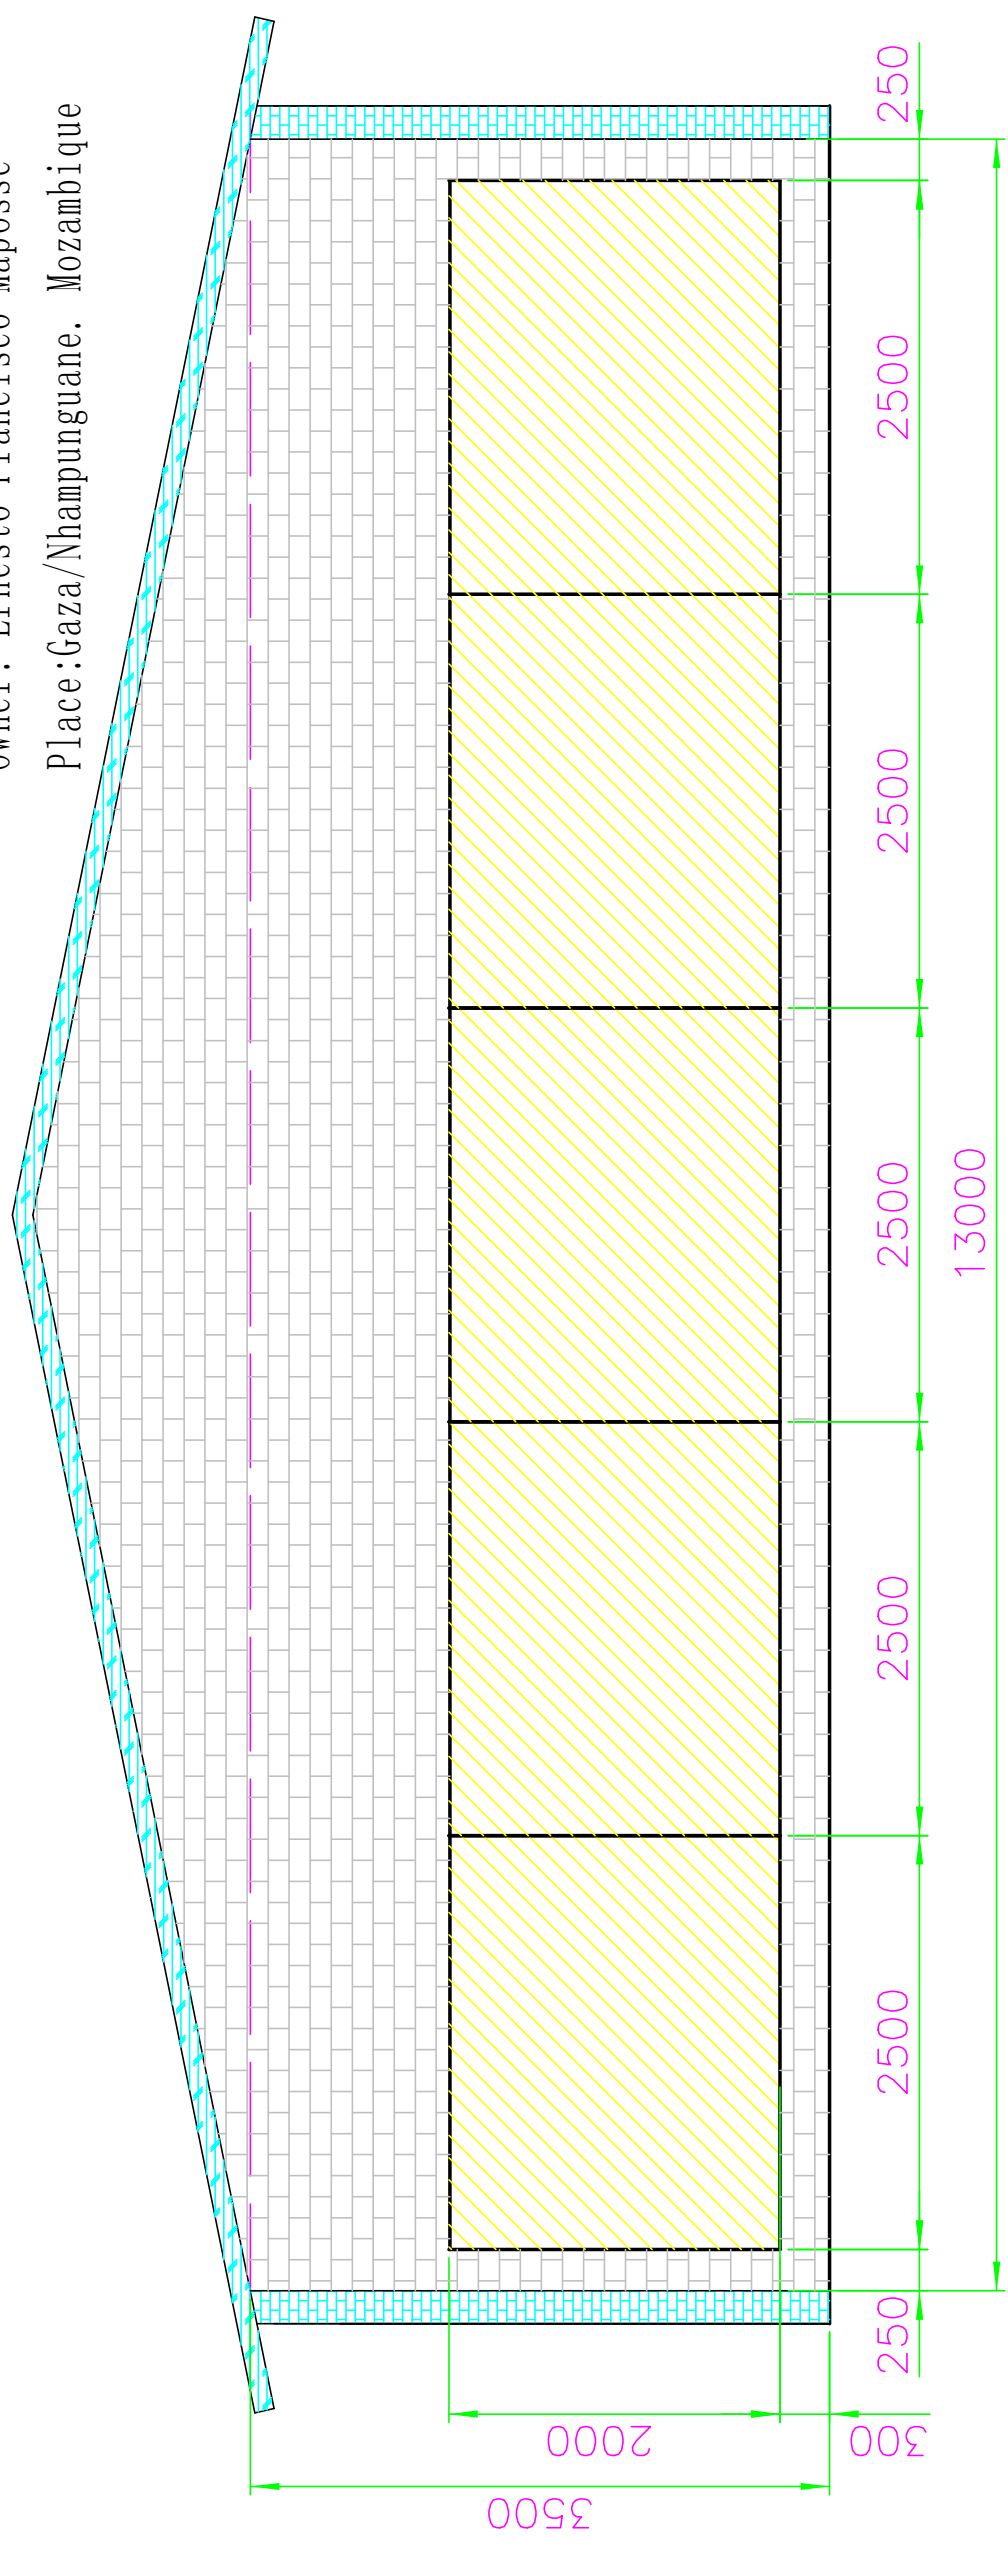

15cm thick cooling pad

Aluminium alloy outer frame

Remarks

1. the size of the cooling pad 2.5\*2m , 5 pcs of cooling pad on the front wall (25 square meter)
2. 11 pcs of cooling pad (55 square meter)



Project Name: Layer

Capacity: 20000

Company name: Danglo And Prieto Mining Limitada

Owner: Ernesto Francisco Maposse

Place: Gaza/Nhampunguane. Mozambique

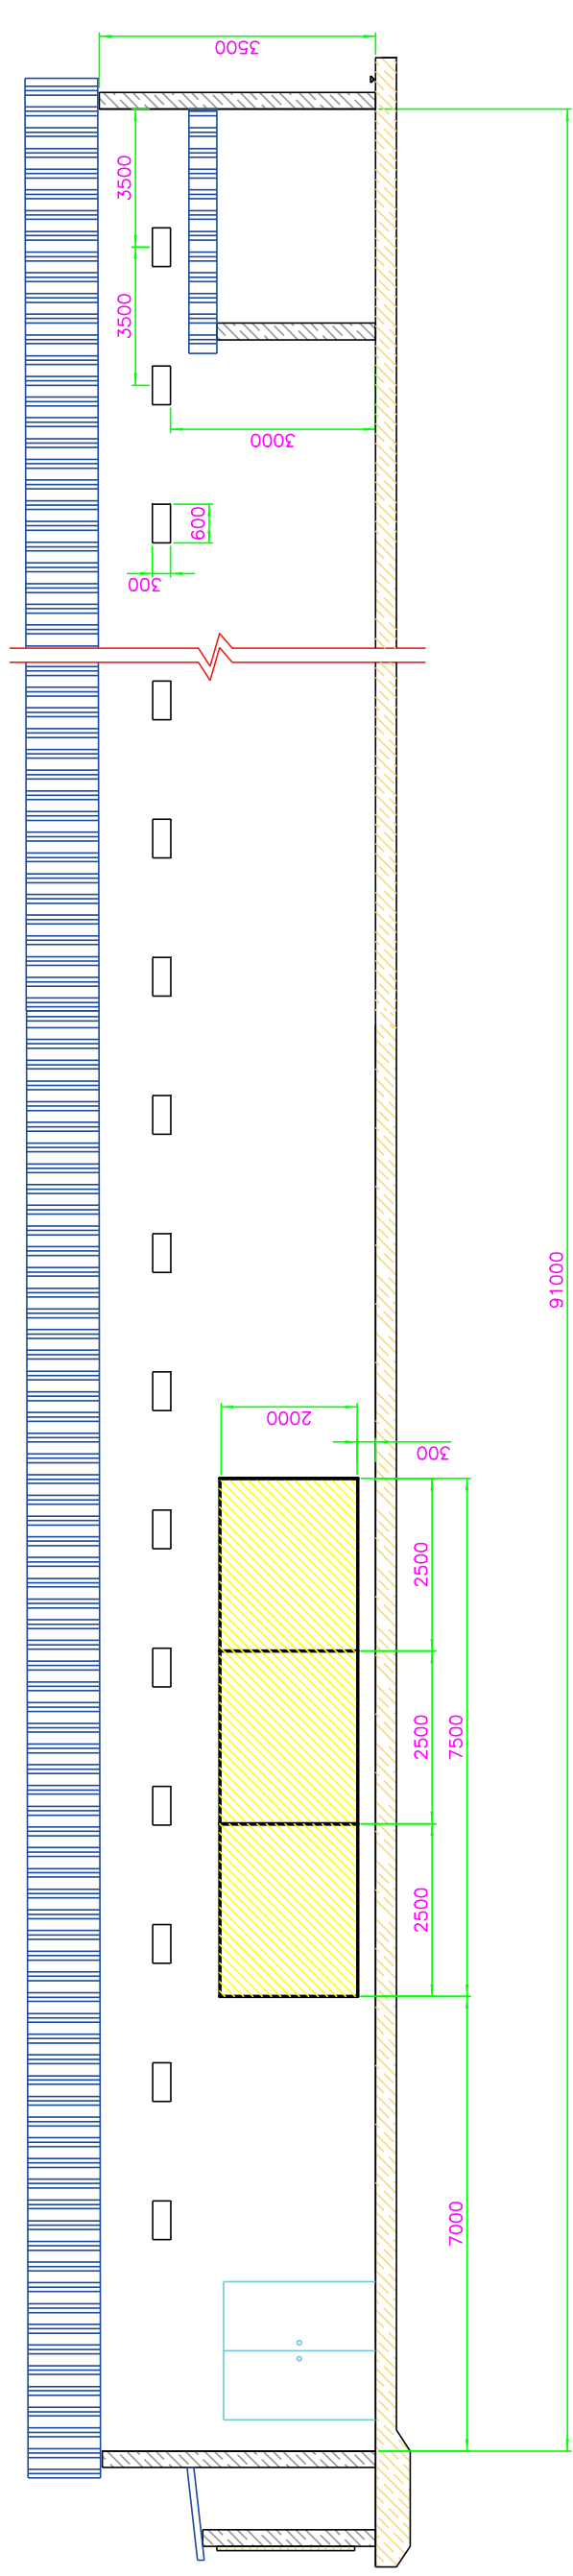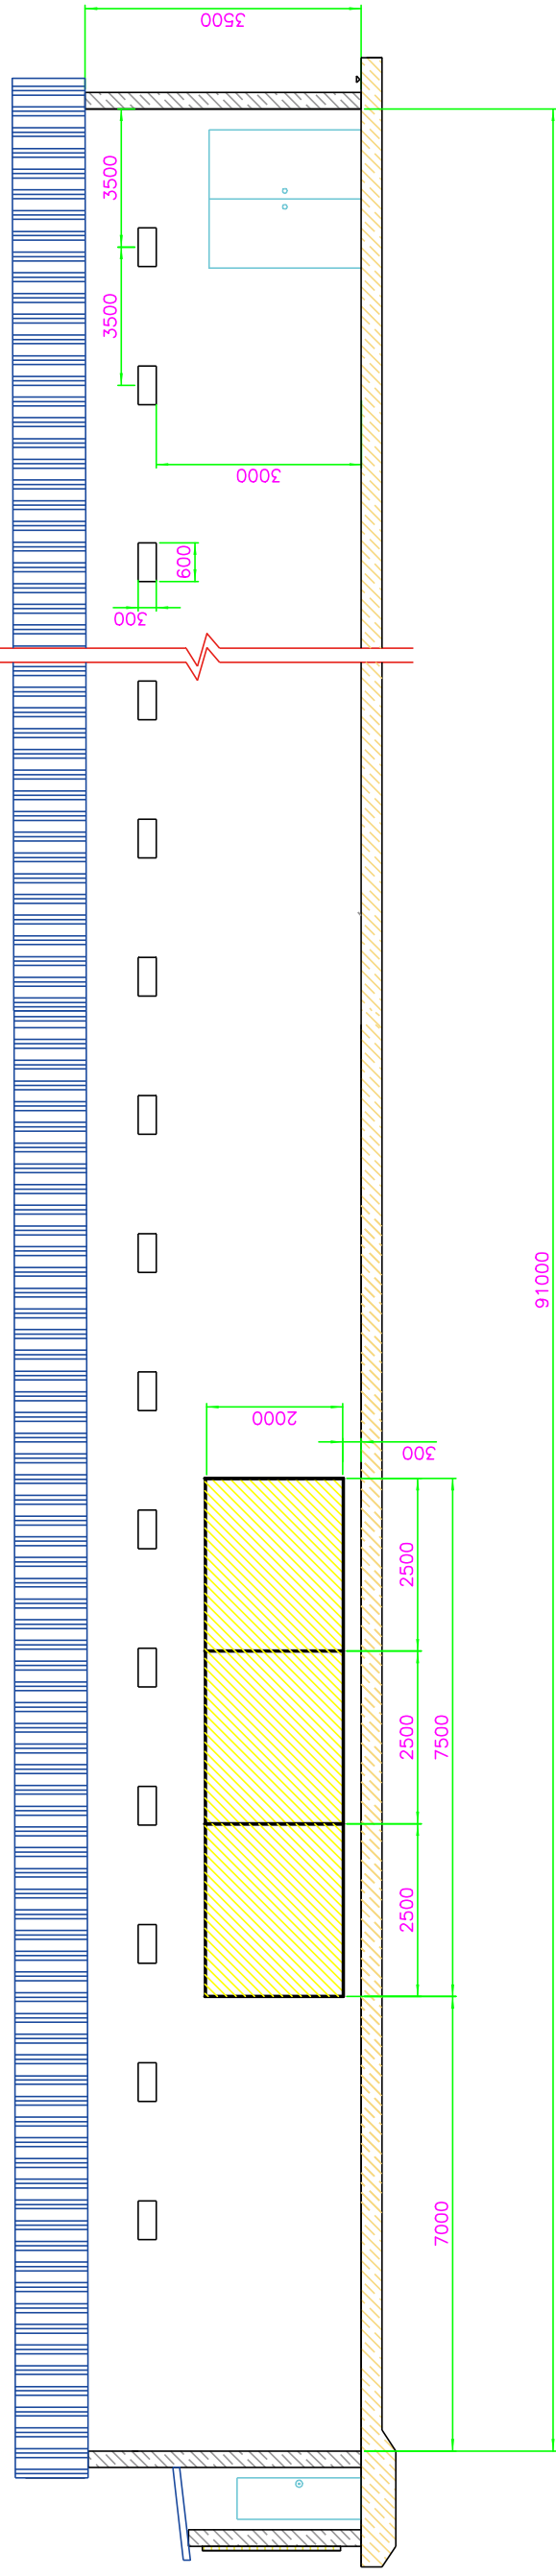

Remarks

1. the specification of the cooling pad 2.5\*2m, each side wall has 3 pcs, 6 pcs in total (30 square meter)
2. 11 pcs of cooling pad (55 square meter)

Remarks

The specification of the small window 30\*60cm

Height: 3M (from ground to small window site)

Each side based on length of wall, each 3.5 meters have one small window.

Total 25\*2=50pcs small window



Project Name: Layer

Capacity: 20000

Company name: Danglo And Prieto Mining Limitada

Owner: Ernesto Francisco Maposse

Place:Gaza/Nhampunguane, Mozambique

